


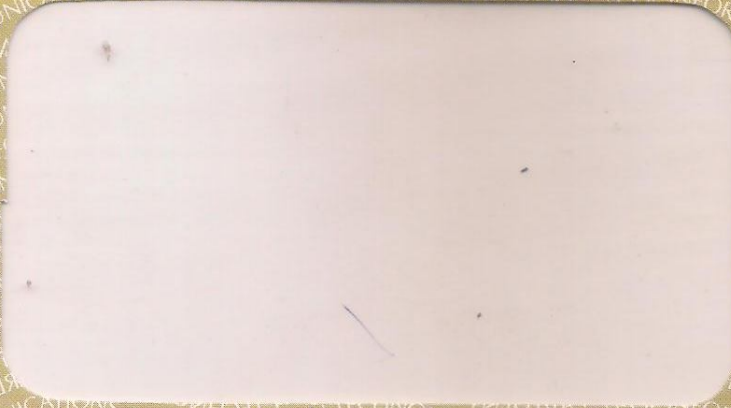

# TEST REPORT



Government of India  
 Ministry of Communications and Information Technology  
 Department of Electronics & Information Technology  
 Standardisation Testing and Quality Certification Directorate  
**ELECTRONICS REGIONAL TEST LABORATORY (EAST)**  
 Block DN, Sector V, Salt Lake, Kolkata 700 091  
**INDIA**



### **MEMORANDUM**

This Test Report is issued by ELECTRONICS REGIONAL TEST LABORATORY (EAST), under STQC Directorate, Ministry of Communications and Information Technology, Department of Electronics & Information Technology, Government of India. This Report is the record of result of tests conducted on the product(s) submitted to the Laboratory for testing. Unless otherwise specified in the report, the test relusts are applicable only to THOSE ITEMS OF PRODUCT WHICH HAVE BEEN TESTED and do not apply to other products even though declared to be identical.

The Test Report, if reproduced for any purpose, commercial or otherwise, should be reproduced in full. The reproduction of a part, or an abstract thereof, has to be got specially approved from Director, Electronics Regional Test Labotatory (East).

The results given in the test report are valid at the time of and under the stated conditions on measurement.

Government of India  
Ministry of Communications and Information Technology  
Department of Electronics & Information Technology, Standardisation Testing & Quality Certification Directorate  
**ELECTRONICS REGIONAL TEST LABORATORY (EAST)**

<b>TEST REPORT ON : LT DISTRIBUTION BOX</b>	<b>PAGE 01 OF 3</b>
---	---------------------

- 1.0 SCOPE
- 1.1 Service Request No. : TE/0014/12-17
- 1.2 Test Report No. : ERTL(E)/TES/S317/0015/12-17  
Date : 27-12-2017
- 1.3 Requested by (Name & address of the organisation) : S.R. AUTOMATION PVT. LTD  
SONARPUR STATION ROAD.P.O NARENDRAPUR  
KOLKATA-700103  
WEST BENGAL
- 1.4 Description of the item to be tested
- |        |                          |
|--------|--------------------------|
| Item   | : LT DISTRIBUTION BOX    |
| Make   | : S.R AUTOMATION (P) LTD |
| Model  | : 25KVALTDB              |
| Sl.No. | : 001/25KVA/LTDB         |
| Qty    | : 1                      |
- 1.4.1 Applicable Spec. of the item(s) tested : 25KVA
- 1.4.2 Characterisation and condition of item
- |                  |                  |
|------------------|------------------|
| Characterisation | : Not applicable |
| Condition        | : Satisfactory   |
- 1.5 Date of receipt of item : 12-12-2017
- 1.6 Date of start of testing : 22-12-2017
- 1.6.1 Date of completion of testing : 26-12-2017
- 1.7 Location where testing performed : IN HOUSE
- 1.8 Ambient condition during measurement : 25+/-2 °C  
45-70%RH
- 1.9 Spec. used for testing : IP-55 AS PER IEC:60529 & CUSTOMERS SPECIFICATION
- 1.9.1 Details of non standard method followed (if any):

Government of India  
Ministry of Communications and Information Technology  
Department of Electronics & Information Technology, Standardisation Testing & Quality Certification Directorate  
**ELECTRONICS REGIONAL TEST LABORATORY (EAST)**

TEST REPORT NO: ERTL(E) / TES / S 317 /0015/12-17


REPORT ON: L T DISTRIBUTION BOX .  
MAKE: S.R.AUTOMATION (P) LTD.  
Model : 25KVALTDB, SL. NO. : 001/25KVA/LTDB.


PAGE  
2

OF  
3

TEST RESULT:

Sl. No	Test of Environment	Clause No.	Quantity		Specifications Limit	Test Result	Notes						
			Tested	Failed									
1.	Initial Measurement : a. Insulation Resistance(IR) At 500V DC between all live terminals shorted and body. b. High Voltage Test at 2KV AC between all live terminals shorted and body for 1 minute.	Customer's spec	1 1	0 0	a. IR value shall be greater than 100 MΩ. b. There shall be no breakdown or flashover.	a. IR : 7.76 GΩ. b. No breakdown or flashover observed.							
2.	IP 5X Test Dust protected Test: Dust : Talcum Powder. Vacuum :200 mm of water column. Duration : 8 hours.	13.4 and 13.5.2, of IEC 60529 Edition 2.2, 2013-08	1	0	Amount of dust if entered inside the enclosure shall not interfere with correct operation of the equipment or impair safety.	No dust observed inside the enclosure.							
3.	Intermediate Measurement (Post Dust) : a. Insulation Resistance(IR) At 500V DC between all live terminals shorted and body. b. High Voltage Test at 2KV AC between all live terminals shorted and body for 1 minute.	Customer's spec	1 1	0 0	a. IR value shall be greater than 100 MΩ. b. There shall be no breakdown or flashover.	a. IR : 7.93 GΩ. b. No breakdown or flashover observed.							
4.	IP X5 Test: Protection against water jet : Internal nozzle diameter : 6.3mm. Water flow rate: 12.5 l/min. Distance: 2.5 meters from nozzle to enclosure Duration : 3 minutes.	14.2.5 of IEC 60529 Edition 2.2 2013-08	1	0	Amount of water if entered inside the enclosure would not interfere with intended operation of the equipment.	No water entered inside the enclosure.							
5.	Final Measurement : a. Insulation Resistance(IR) At 500V DC between all live terminals shorted and body. b. High Voltage Test at 2KV AC between all live terminals shorted and body for 1 minute.	Customer's spec	1 1	0 0	a. IR value shall be greater than 100 MΩ. b. There shall be no breakdown or flashover.	a. IR :6.27 GΩ. b. No breakdown or flashover observed.							
6.	Drawing Verification: Major dimensions verified.	Customer's Spec	1	0	Tolerance ±5mm specified.	Drawing No. SRA/SD/ 25KVA/17-18. Dated 03-08-2017 of S.R.Automation Pvt. Ltd. Verified. <table border="1" style="margin-left: auto; margin-right: auto;"> <tr> <td>A</td> <td>852mm</td> </tr> <tr> <td>B</td> <td>503mm</td> </tr> <tr> <td>C</td> <td>172mm</td> </tr> </table>	A	852mm	B	503mm	C	172mm	
A	852mm												
B	503mm												
C	172mm												

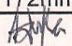  
**Abhijit Dasgupta**  
 Scientist 'C'  
 Authorized Signatory

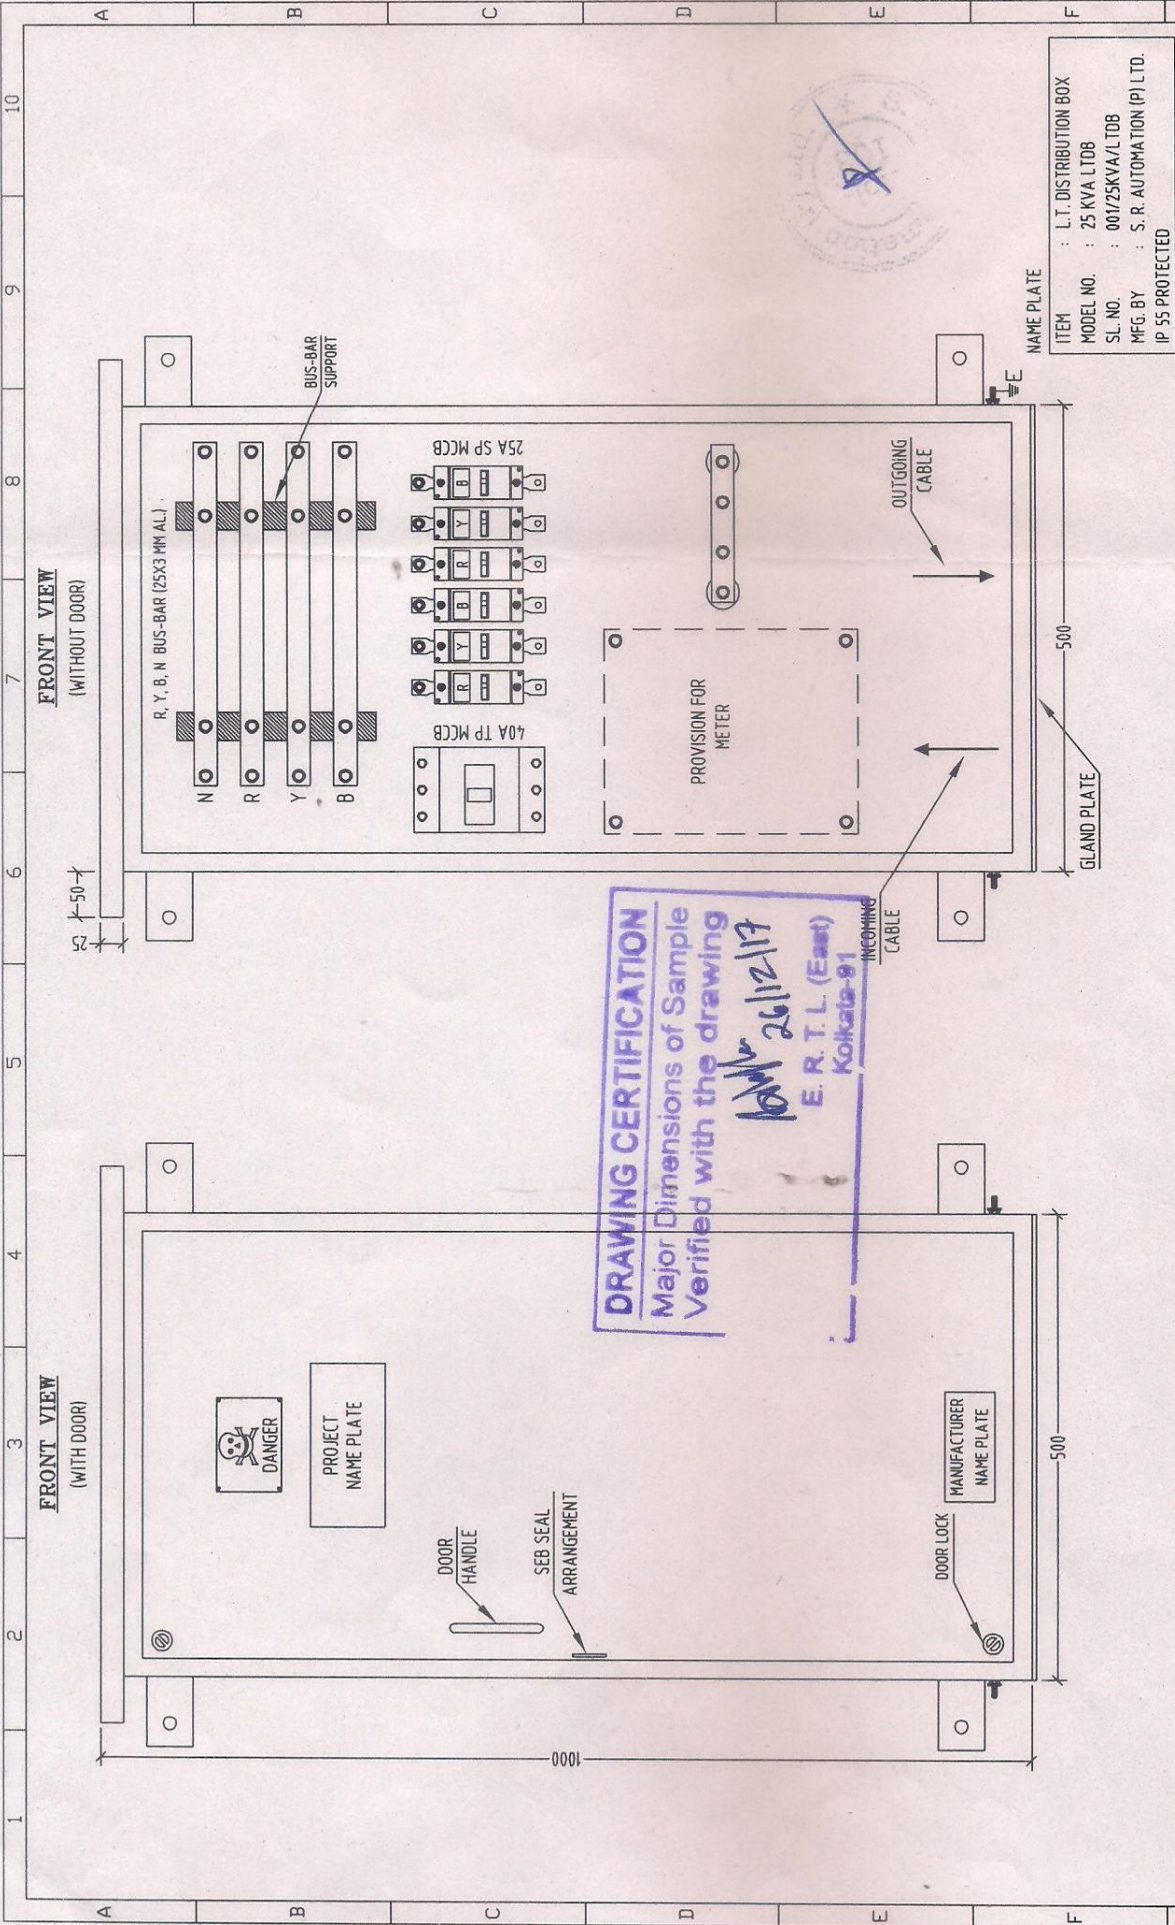

THIS DRAWING IS THE PROPERTY OF S. R. AUTOMATION (P) LTD & MUST NOT BE COPIED WITH OUT WRITTEN PERMISSION		IP-55 TEST		CATEGORY OF DRG.: APPROVAL / INFORMATION / REFERENCE / RECORD / CONSTRUCTION	
MANUFACTURER : S.R. Automation Pvt. Ltd.		FOR 25 KVA L.T. DISTRIBUTION BOX		UTILITY :	
DESIGN	DATE	REV.	BY	DATE	DESCRIPTION
SUBRATA	03.08.2017				
DRAWN	DATE	REV.	BY	DATE	DESCRIPTION
S.RAJDEEP	03.08.2017				
CHKD	DATE	REV.	BY	DATE	DESCRIPTION
NGDEBNA TH	03.08.2017				
APPROVED	DATE	REV.	BY	DATE	DESCRIPTION
S.R. Automation Pvt. Ltd.		P.O. NO.:		PROJECT :	
Samarpur Station Road (Kamal gazi), P.O.: Narandrapur, Kolkata - 700103, Ph: 033-2477 2657, Fax: 2477 3831		SCALE: NTS		CONTRACTOR :	
DRG. No: SRA/SD/25KVA/171-18		REF. DRG. NO.		SHEET 1 OF 2	



ITEM : L.T. DISTRIBUTION BOX  
 MODEL NO. : 25 KVA LTDB  
 SL. NO. : 001/25KVA/LTDB  
 MFG. BY : S. R. AUTOMATION (P) LTD.  
 IP 55 PROTECTED

Government of India  
Ministry of Communications and Information Technology  
Department of Electronics & Information Technology, Standardisation Testing & Quality Certification Directorate  
ELECTRONICS REGIONAL TEST LABORATORY (EAST)

TEST REPORT ON : LT DISTRIBUTION BOX	PAGE 3 OF 3
--------------------------------------	-------------

TEST REPORT NO. : ERTL(E)/TES/S317/0015/12-17  
Date : 27-12-2017

3.0 Equipment used	MAKE	MODEL	CAL.VALID UPTO
EQPT_NO NAME			

Please see the ANNEXURE--'EQUIPMENT USED'-- for details of equipment used for testing.

4.0 Remarks (if any) :

- The findings of all tests conducted have been mentioned under head 'TEST RESULT'



Certificate No.: T1397

RELEASED BY  
( Signature & Date )

*S. JANA*  
08.01.17

**SONALI JANA**  
Scientist C  
ERTL (E), STQC Directorate  
Govt. of India, Ministry of Electronics & IT  
DN-53, Sector-4, Salt Lake, Kolkata-700061

Government of India  
Ministry of Communications and Information Technology  
Department of Electronics & Information Technology, Standardisation Testing & Quality Certification Directorate  
**ELECTRONICS REGIONAL TEST LABORATORY (EAST)**

**ANNEXURE - EQUIPMENT USED**

Details of equipment used for testing

TEST REPORT NO. : ERTL(E)/TES/S317/0015/12-17  
Date : 27-12-2017

<u>EQPT_NO</u>	<u>NAME</u>	<u>MAKE</u>	<u>MODEL</u>	<u>CAL.VALID UPTO</u>
1658	MEASURING TAPE(5m)	FREEMAN	IND/091/98/219	13-12-2018
1689	INSULATION RESISTANCE METER	SCIENTIFIC	SME 1202A	15-05-2018
1690	AC DC HIGH VOLTAGE TESTER	SCIENTIFIC	SME 1105-1	22-05-2018
1120	DUST CHAMBER	KASCO INDUSTRIES	PUNE	20-01-2018
1091	WATER JET(PRES GAUGE )	A.N.INSTRUMENTS	0-2.5 KG	08-12-2018

Note: All testing were conducted within the validity period of respective equipment shown above.



## ACCREDITATIONS

### INTERNATIONAL

- ▶ Independent Test Laboratory under IECQ System of International Electrotechnical Commission
- ▶ Approved test laboratory (CBTL) for safety under IECEE-CB Scheme
- ▶ FCC (Federal Communications Commission) USA approved Open Area Test Site (10 meters) for EMI/EMC testing
- ▶ Recognised laboratory of Saudi Arabia Standards Organisations (SASO)

### NATIONAL

- ▶ Approved Laboratory under National Accreditation Board for Testing and Calibration Laboratories (NABL) for Testing and Calibration
- ▶ Approved flameproof and intrinsic safety testing laboratory of
  - Directorate General of Mines Safety
  - Chief Controller of Explosives
  - Directorate General Factory Advice Service and Labour Institutes
- ▶ Approved laboratory for testing of Solar Photovoltaic products by Ministry of Non-conventional Energy Sources, Govt. of India.
- ▶ Approved laboratory of Bureau of Indian Standards in specific fields



Phones : +91 33 2367 8974 / 2367 6577 / 2367 7543  
2367 1416 (D) / 2367 3421 (D)  
Fax : +91 33 2367 8974 / 2367 9472  
e-mail : ertle@ertleast.org / mitabasu@stqc.nic.in